

DRAWING NUMBER

S&C/D PRODUCTS • NEW HOPE, MINNESOTA
REORDER BY PART NUMBER 0551

DRAWING NUMBER



S&C/D PRODUCTS • NEW HOPE, MINNESOTA
REORDER BY PART NUMBER 0551

DRAWING NUMBER

S&C/D PRODUCTS • NEW HOPE, MINNESOTA
REORDER BY PART NUMBER 0551

DRAWING NUMBER

S&C/D PRODUCTS • NEW HOPE, MINNESOTA
REORDER BY PART NUMBER 0551

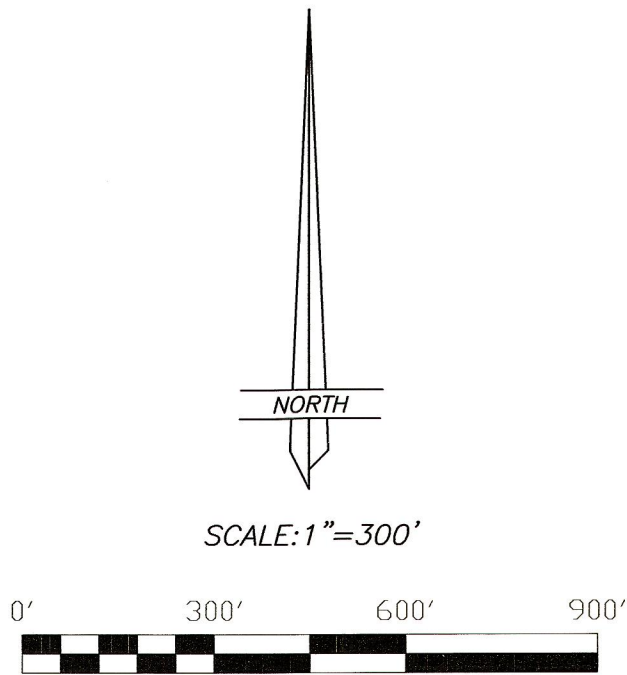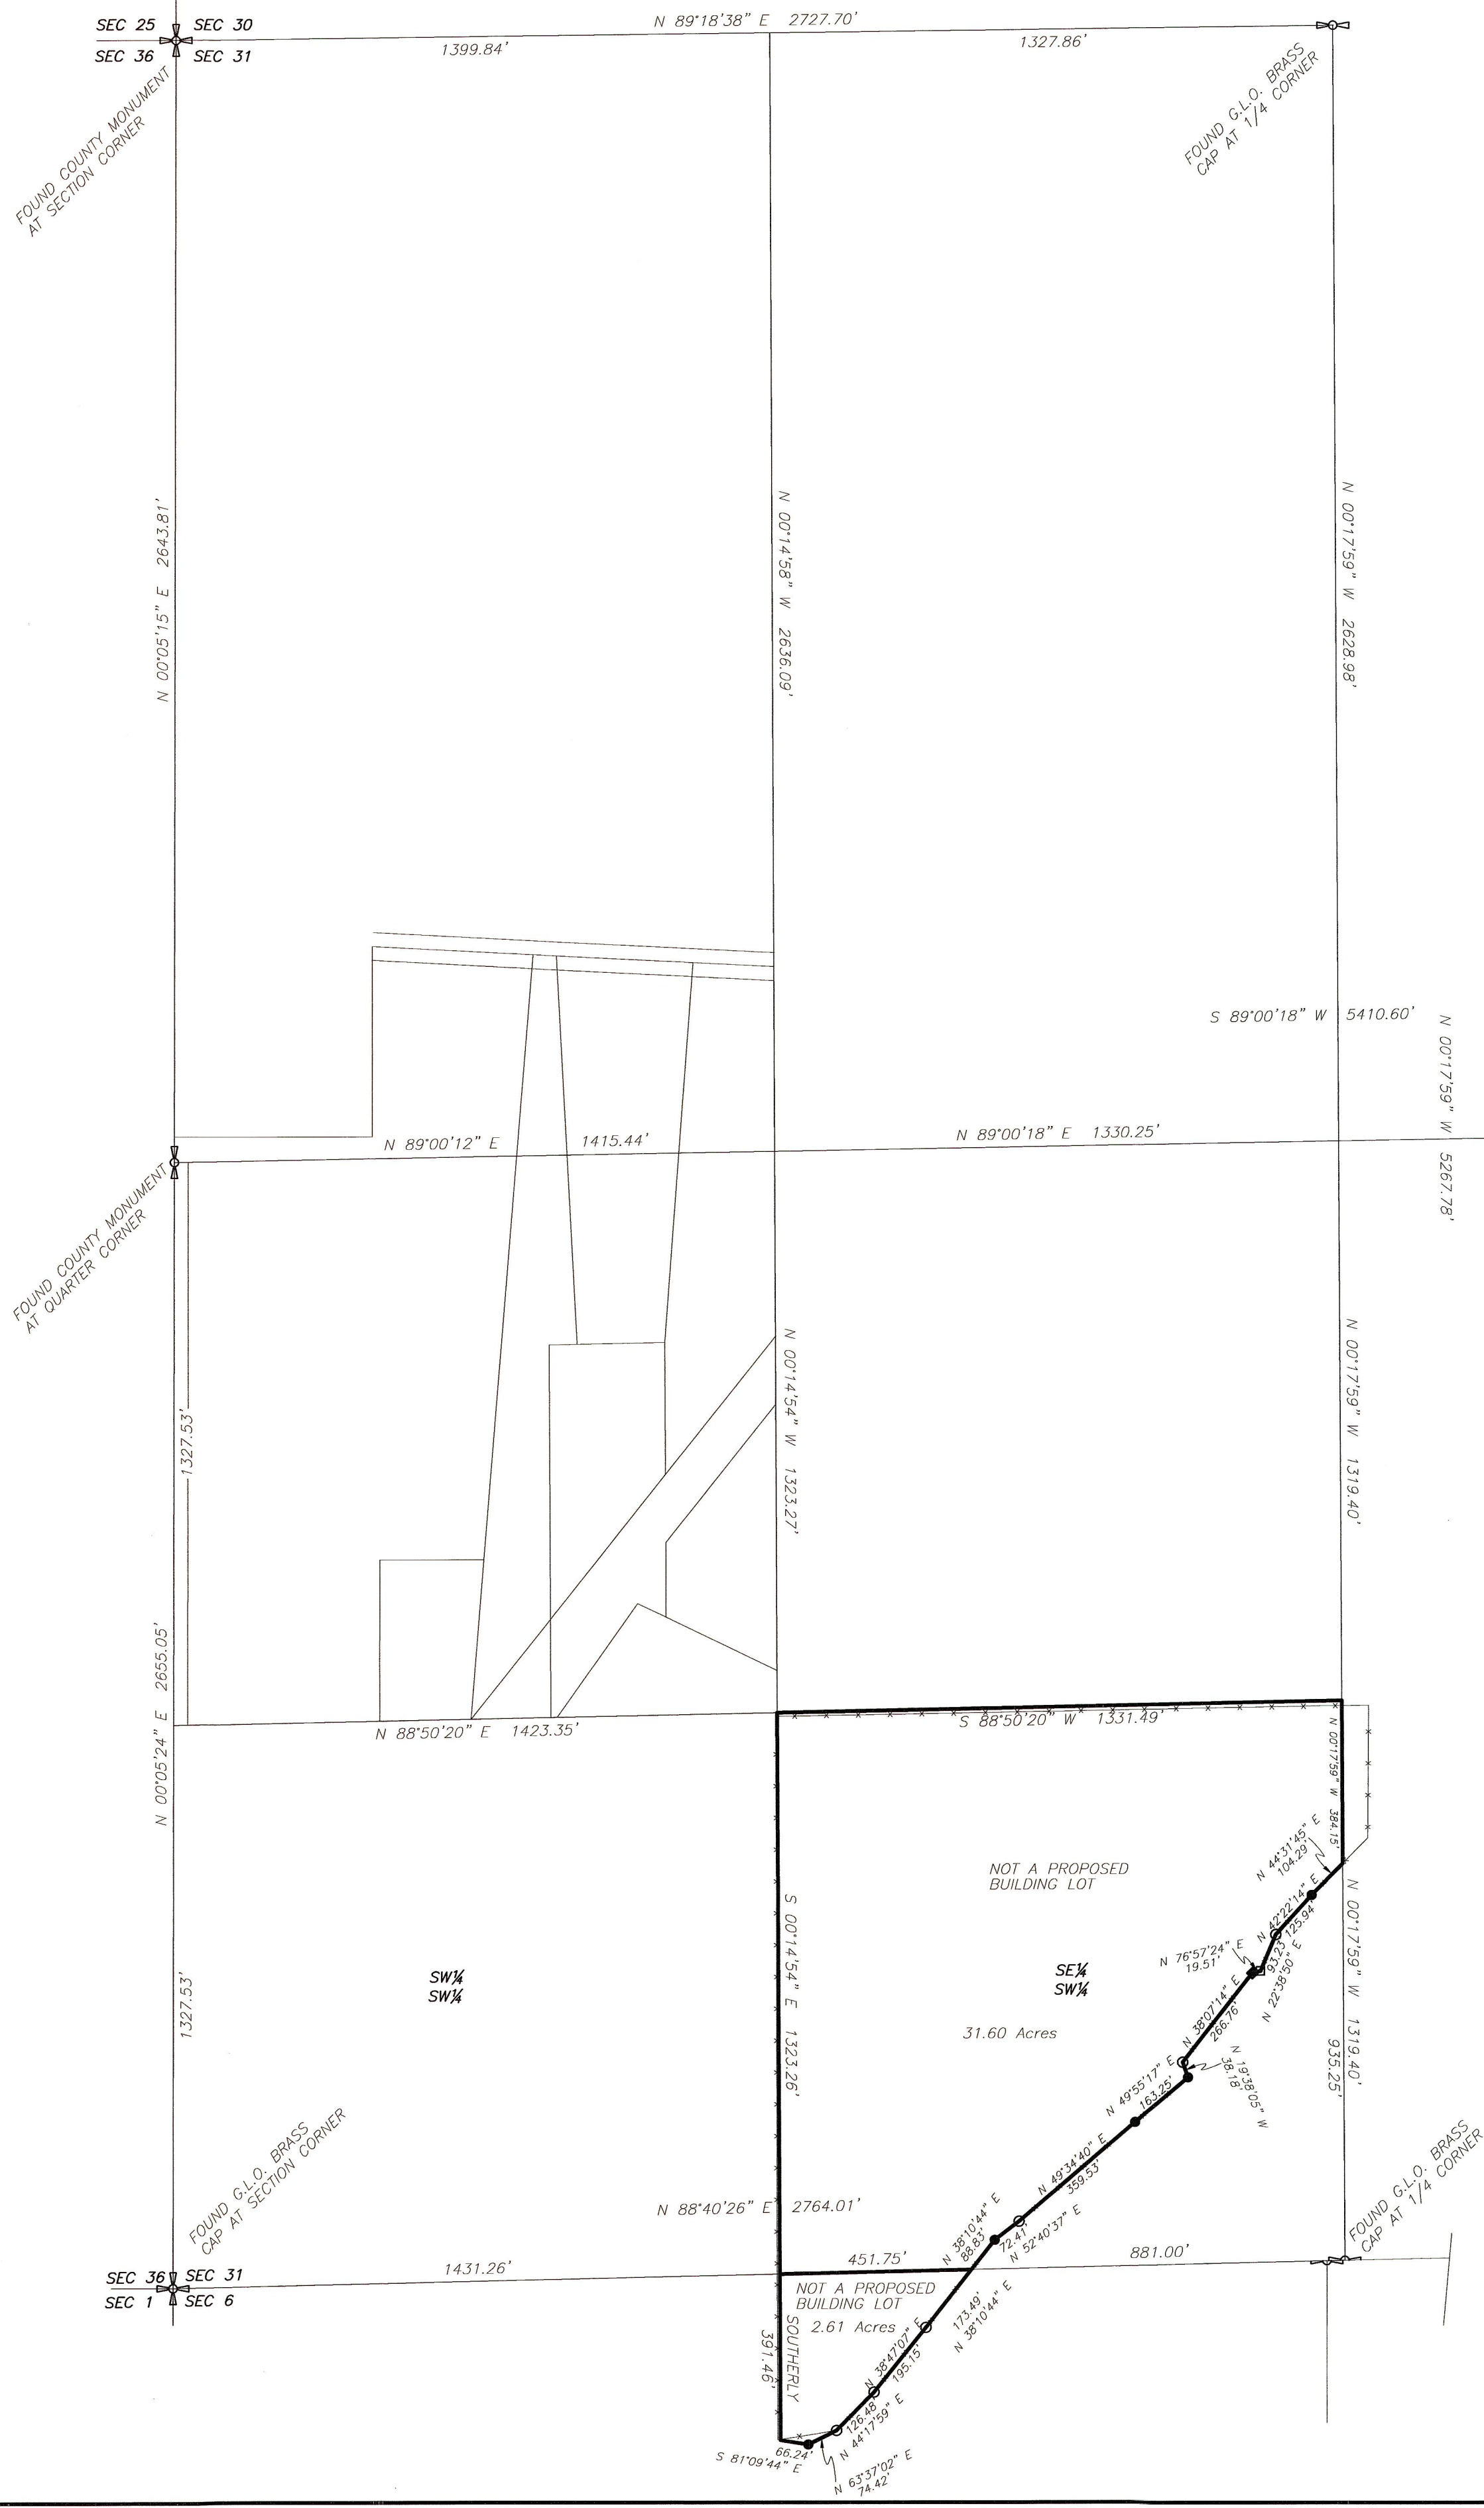

LEGEND AND NOTES

- 5/8\"X24\" REBAR WITH PLASTIC CAP STAMPED 148951 SET BY THIS SURVEY
- FENCE CORNER
- ◆ FOUND 1/2\" REBAR SET ON PREVIOUS SURVEY
- ROCK COLUMN AT FENCE CORNER
- EXISTING FENCE

MINOR SUBDIVISION PROPERTY SURVEY FOR
CLAIR AND ALAN POULSON
SECTION 31, TOWNSHIP 3 SOUTH, RANGE 4 WEST
AND
SECTION 6, TOWNSHIP 4 SOUTH, RANGE 4 WEST
UINTAH SPECIAL BASE AND MERIDIAN

DESCRIPTION OF PARCEL IN SECTION 31

Beginning at the Northwest Corner of the SE1/4 of the SW1/4 of Section 31, Township 3 South, Range 4 West of the Uintah Special Base and Meridian;
Thence South 00°14'54\"

DESCRIPTION OF PARCEL IN SECTION 6


Commencing at the Northwest Corner of Section 6, Township 4 South, Range 4 West of the Uintah Special Base and Meridian;
Thence North 88°40'26\"

NARRATIVE

This survey was performed at the request of Clair and Alan Poulson for the purpose of locating and describing those parcels shown on this plat. The monuments marking the Public Land Survey System corners were found as noted and used to control the survey. The intent is to describe those areas of the aliquot parts shown which are North of an existing fence along the brow of the hill. The position of this fence was used to create the southeast property line.

SURVEYOR'S CERTIFICATE

This is to certify that this plat was prepared from the field notes and electronic data collector files of an actual survey made by me, or under my personal supervision, of the parcels of land shown hereon, and that the monuments indicated were found or set during said survey, and that this plat accurately represents said survey to the best of my knowledge.

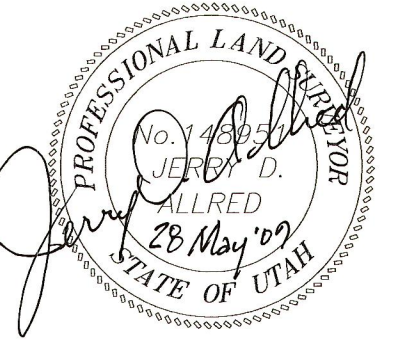

Jerry D. Allred, Professional Land Surveyor,
Certificate No. 148951, (Utah)

DUCHESNE COUNTY TREASURER

PROPERTY TAX CLEARANCE

THIS _____ DAY OF _____ OF 20____

COLENE NELSON
DUCHESNE COUNTY TREASURER

DUCHESNE COUNTY PLANNING DEPARTMENT APPROVAL

APPROVED AS A MINOR SUBDIVISION ON
THIS _____ DAY OF _____ OF 20____


MICHAEL HYDE
DUCHESNE COUNTY COMMUNITY DEVELOPMENT DIRECTOR

COUNTY RECORDER'S CERTIFICATE

STATE OF UTAH }
COUNTY OF DUCHESNE } SS
THIS IS TO CERTIFY THAT THIS PLAT WAS FILED FOR RECORD IN THE COUNTY RECORDER'S OFFICE ON THE
_____ DAY OF _____, 20____, AT _____ O'CLOCK _____ M, AND IS DULY RECORDED.

FILING NO. _____ COUNTY RECORDER

County Surveyor's file # 2140

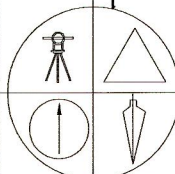

JERRY D. ALLRED & ASSOCIATES
SURVEYING CONSULTANTS
1235 NORTH 700 EAST—P.O. BOX 975
DUCHESNE, UTAH 84021
(435) 738-5352

28 MAY 2009 09-100-018